


DO NOT SCALE DRAWINGS  
North

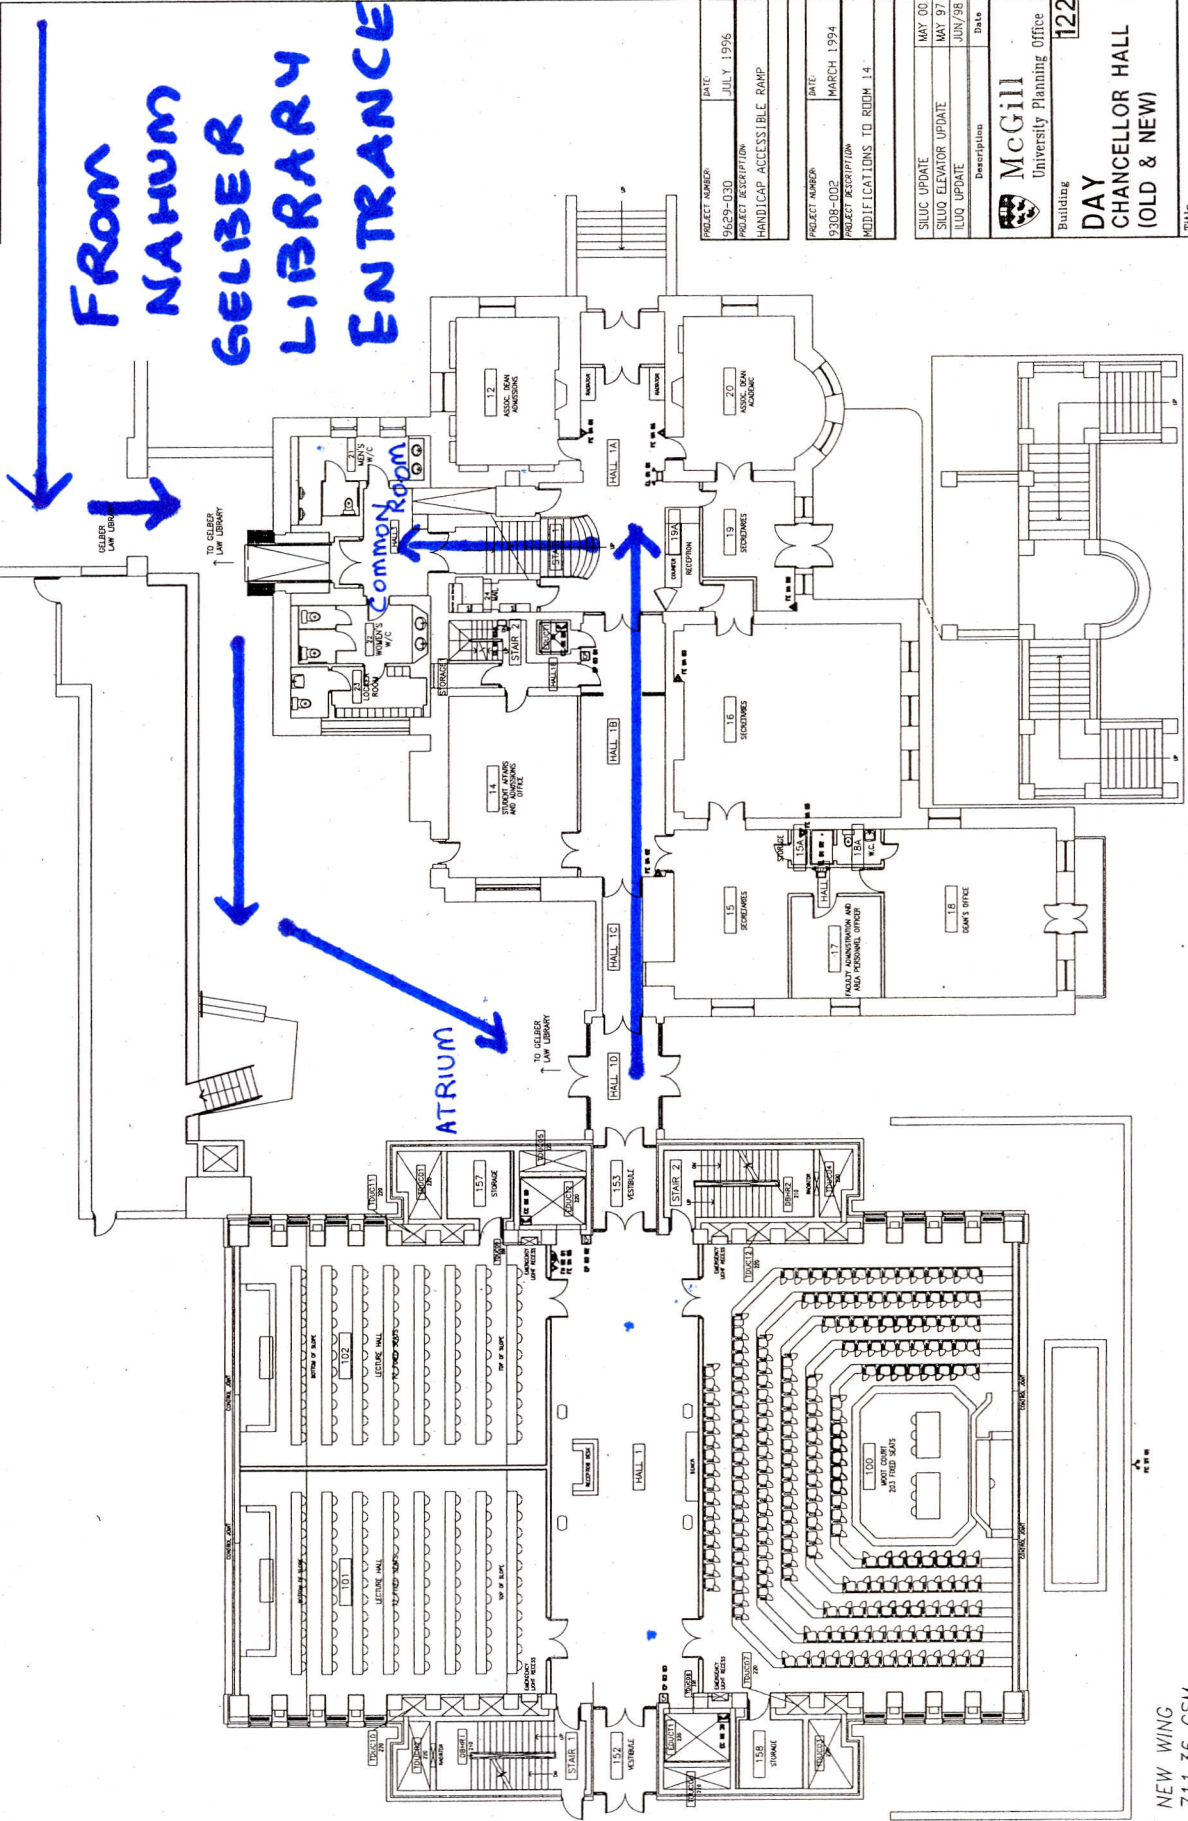

OLD WING  
619.83 GSM

FACULTY OF LAW (Except as noted)

NEW WING  
711.36 GSM

PROJECT NUMBER 9629-030	DATE JULY 1996
PROJECT DESCRIPTION HANDICAP ACCESSIBLE RAMP	
PROJECT NUMBER 9309-002	DATE MARCH 1994
PROJECT DESCRIPTION MODIFICATIONS TO ROOM 14	
SILCO UPDATE MAY 00	
SILCO ELEVATOR UPDATE MAY 97	
ILUCO UPDATE JUN/98	
Description	Date
Building University Planning Office 122	
DAY CHANCELLOR HALL (OLD & NEW)	
TITLE GROUND FLOOR	
LEVEL	SCALE: 1:250
	DATE: SEPT 1991
	DRAWN BY: GPR
	PROJECT NUMBER: 9629-031
	DATE: AUGUST 1996
	PROJECT DESCRIPTION: HANDICAP ACCESS
	010