


NEW WING  
711.36 GSM

FACULTY OF LAW (Except as noted)

OLD WING  
679.83 GSM

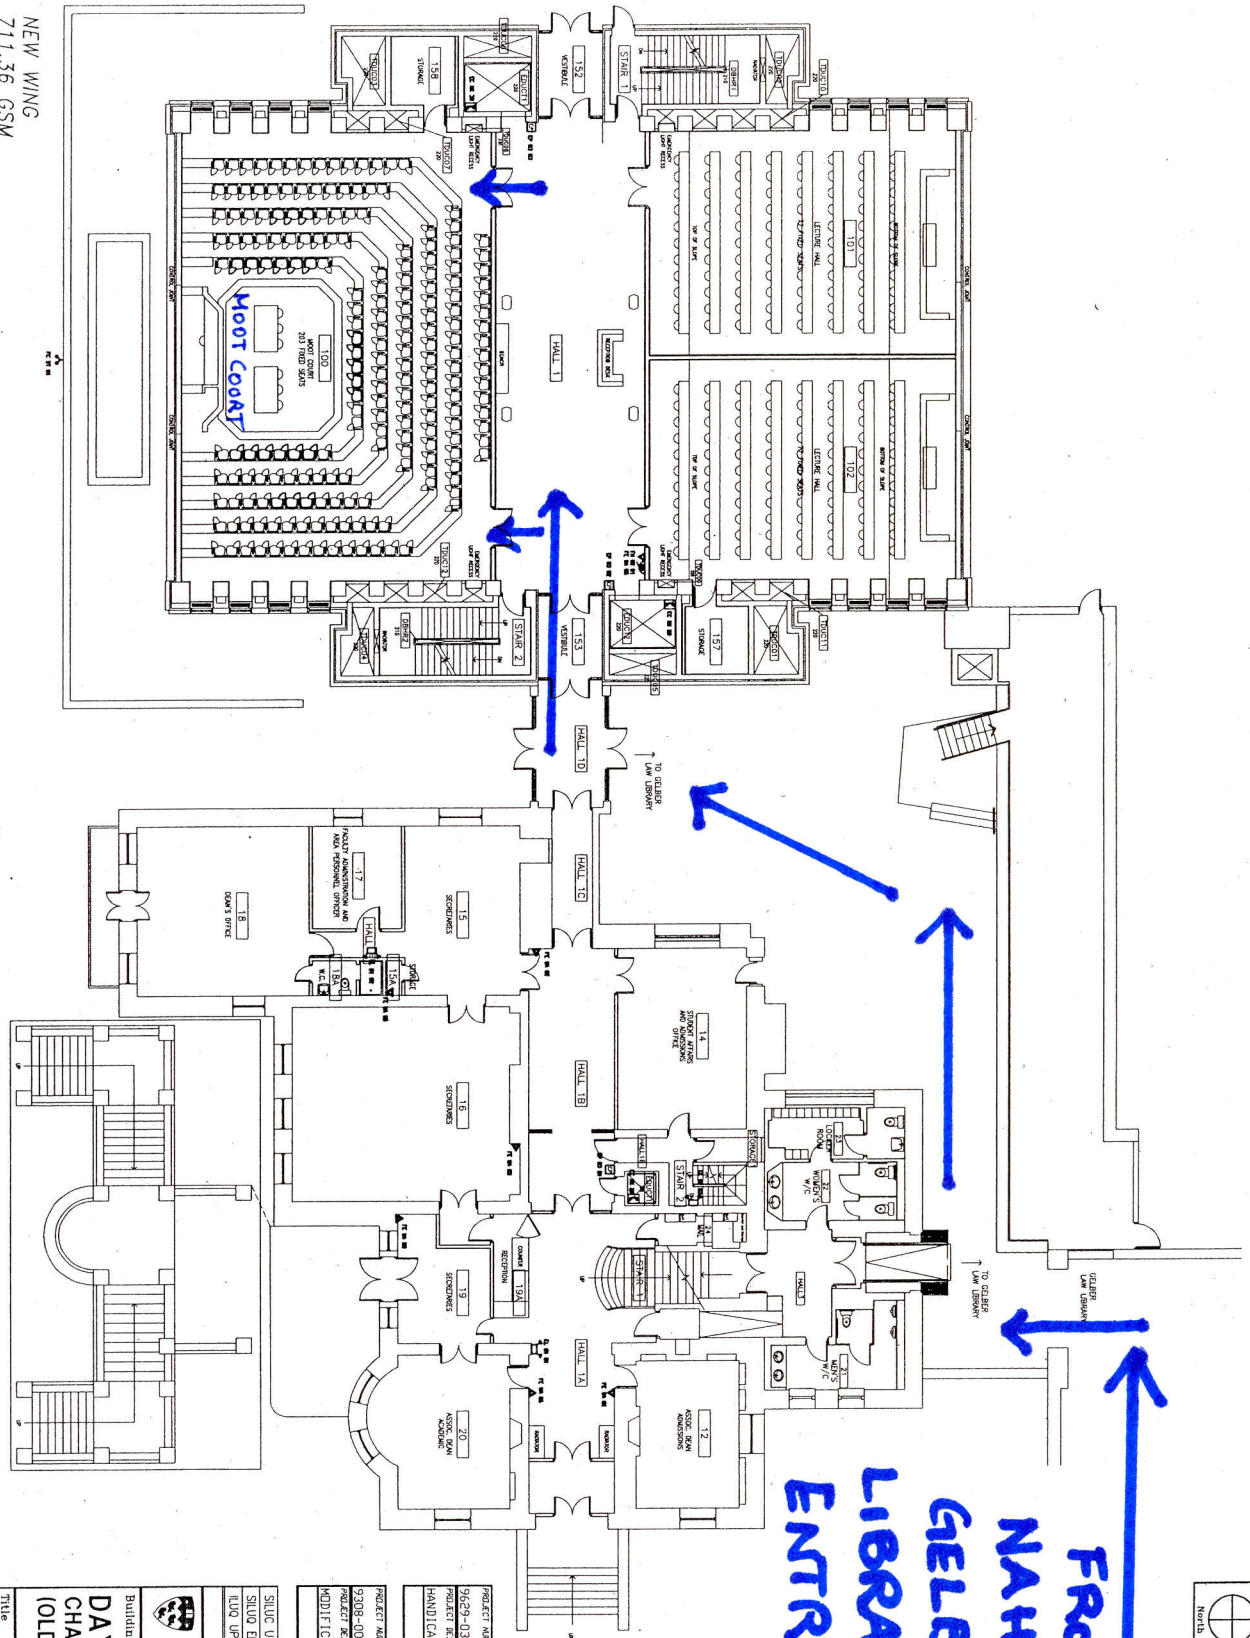

**From  
NAHUM  
GELBER  
LIBRARY  
ENTRANCE**

DO NOT SCALE DRAWINGS

PROJECT NUMBER	DATE
9629-031	AUGUST 1996
PROJECT DESCRIPTION	
HANDICAP ACCESS	

PROJECT NUMBER	DATE
9629-030	JULY 1996
PROJECT DESCRIPTION	
HANDICAP ACCESSIBLE RAMP	
PROJECT NUMBER	DATE
9308-002	MARCH 1994
PROJECT DESCRIPTION	
MODIFICATIONS TO ROOM 14	
SILC UPDATE	MAY 00
SILC ELEVATOR UPDATE	MAY 97
ILUO UPDATE	JUN/98
Description	Date
Building	122
DAY CHANCELLOR HALL (OLD & NEW)	
TITLE <b>GROUND FLOOR</b>	
LEVEL	SCALE
010	1:250
DATE	DATE
SEPT 1991	SEPT 1991
DRAWN BY	DRN