



B
r
a
s
d'
O
r
C
e
n
t
r
al
im

water BALANCE

T
r
a
n
s
i
t
i
o
n



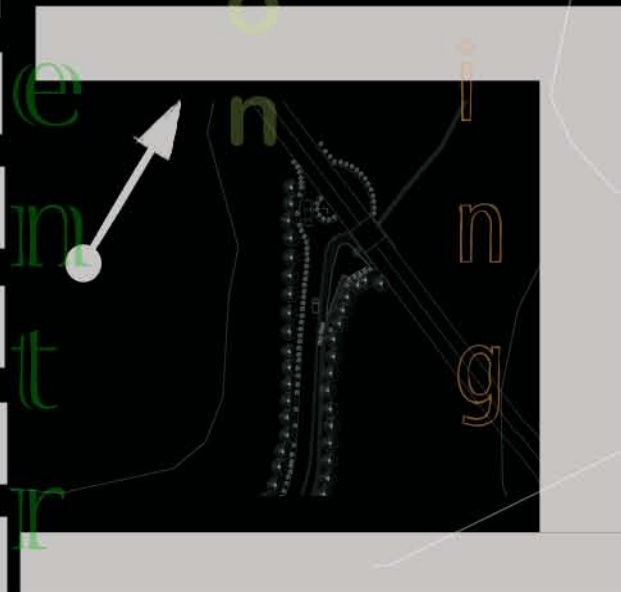


Access

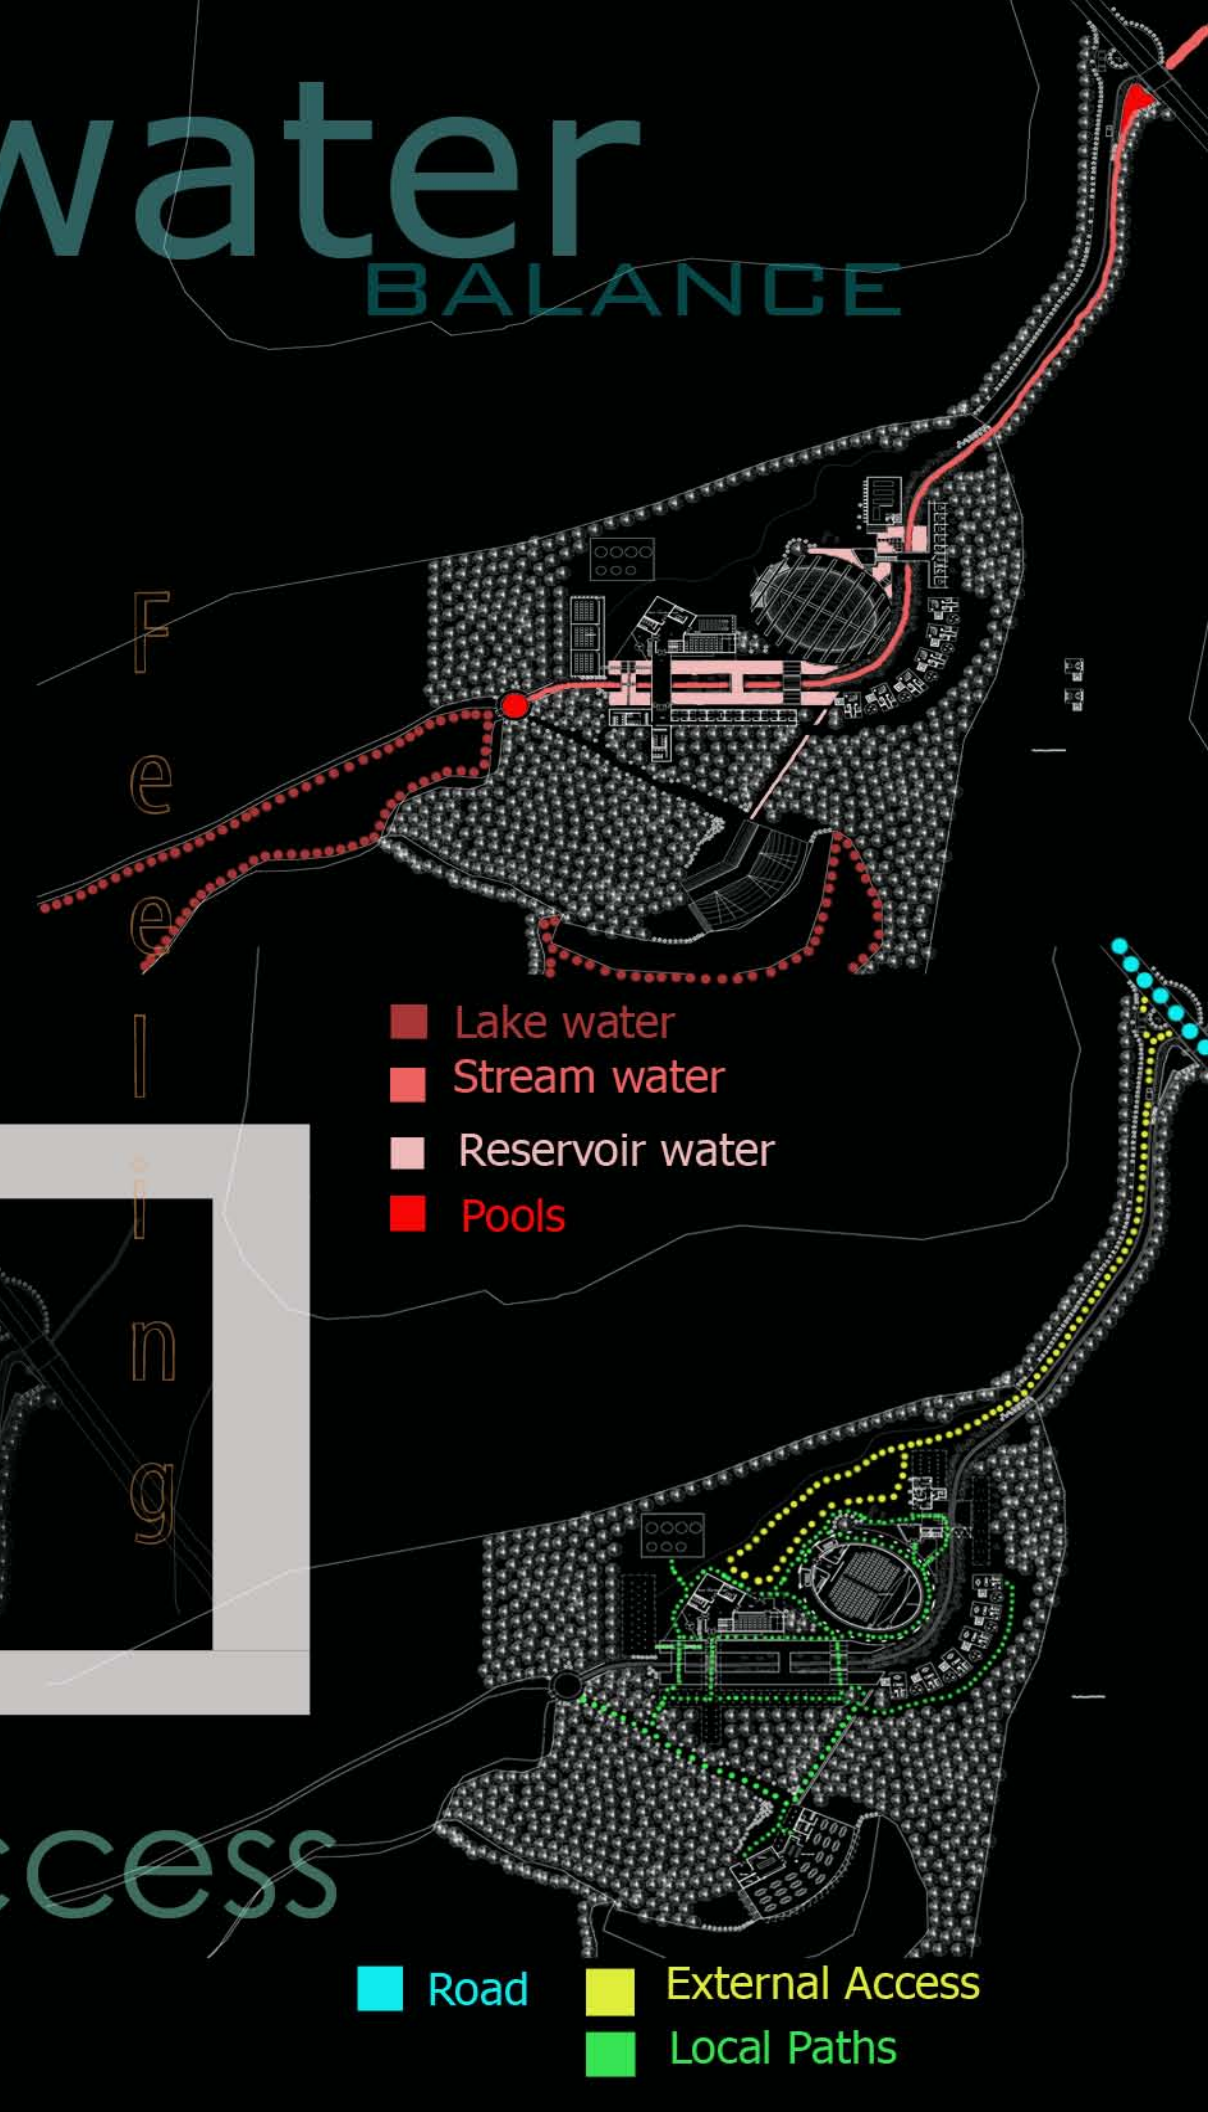

- Lake water
- Stream water
- Reservoir water
- Pools

- Road
- External Access
- Local Paths

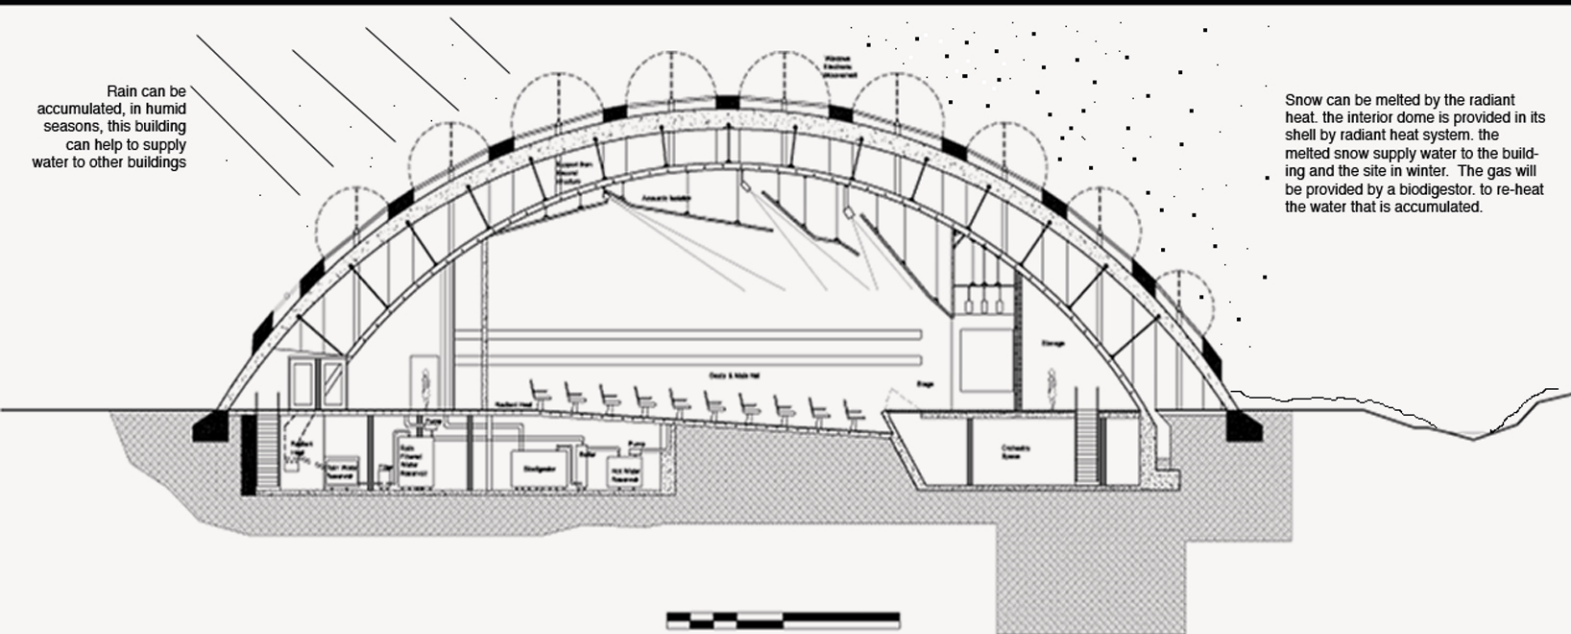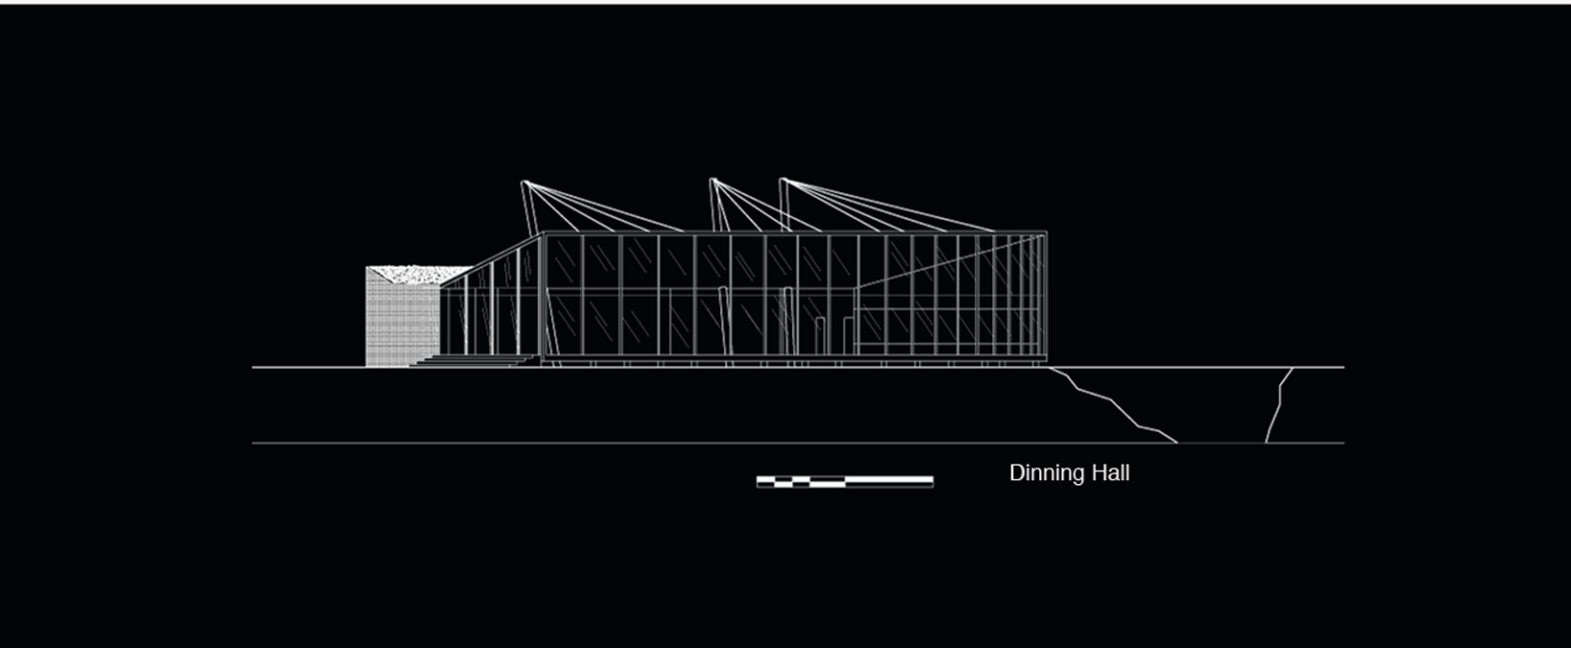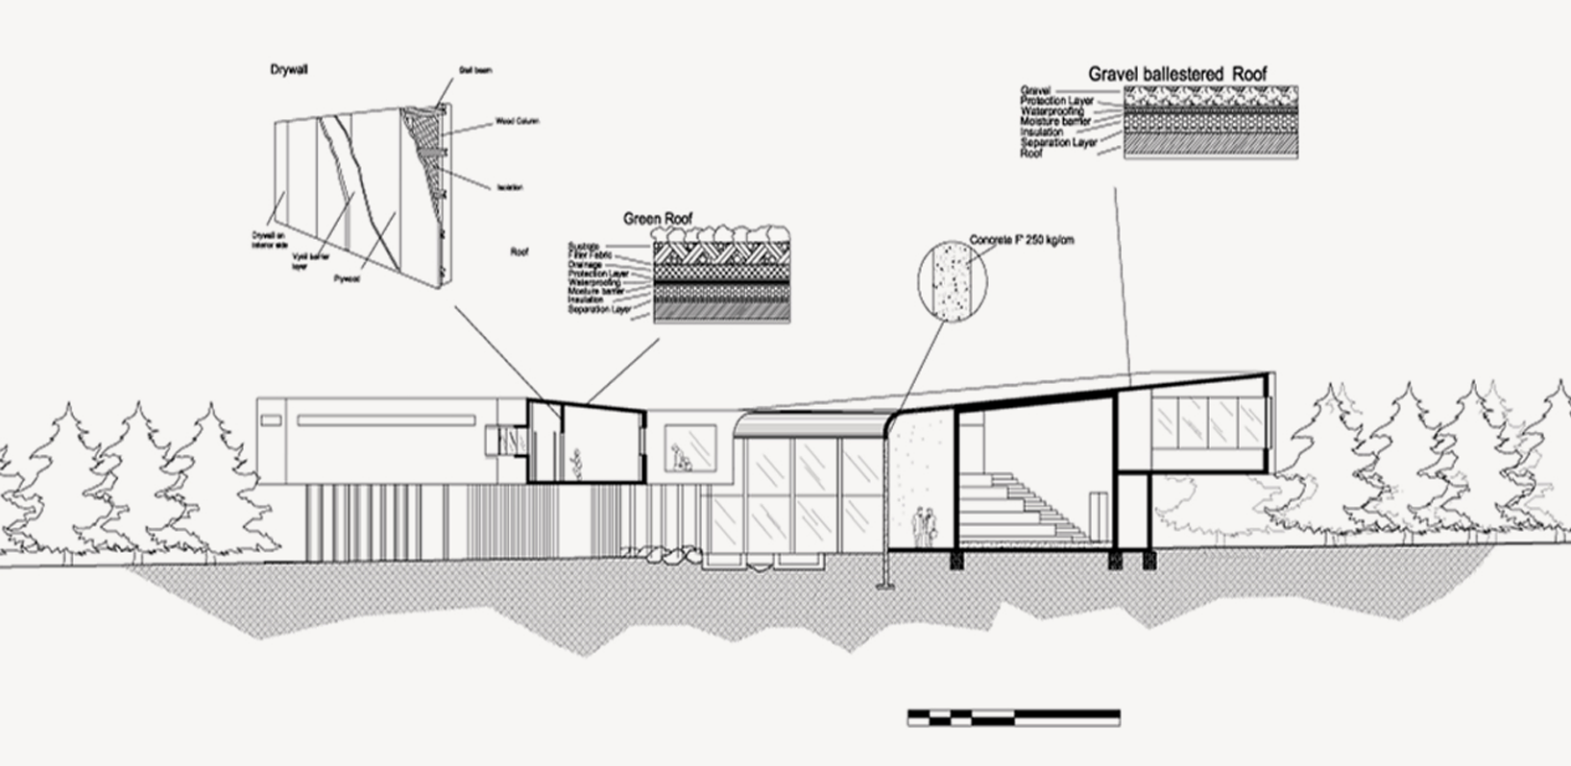

Bras d' Or Centrum

Re-use water.
 Water reservoirs.
 Green Roofs.
 Balanced use of materials.
 Biodigestors.
 Respect to ground.
 Use of local materials.

